




Thomas A. Bover

REGISTERED PROFESSIONAL ENGINEER

10/9/89

DATE

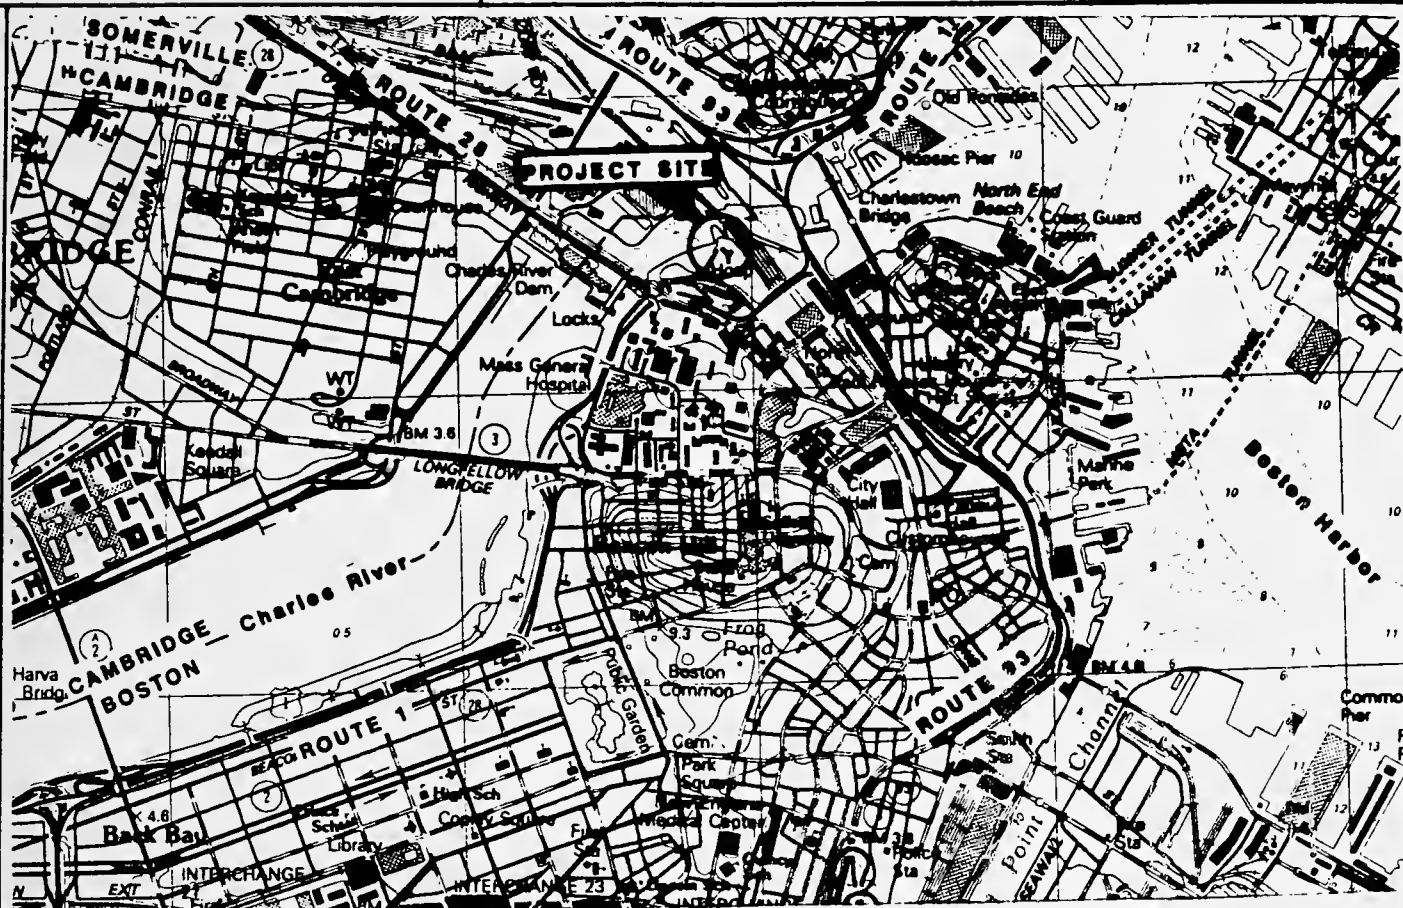

VICINITY MAP

GENERAL NOTES

1. ELEVATIONS OF VICINITY MAP BASED ON 1927 NORTH AMERICAN DATUM (NGVD).
2. PURPOSE IS TO PROVIDE ADDITIONAL SPACE FOR EXISTING HOSPITAL SERVICES, TO REPLACE HANDICAPPED-ACCESSIBLE RECREATIONAL SPACE LOST TO FIRE IN 1984, AND TO ENCOURAGE PUBLIC USE OF THE PIER VIA PEDESTRIAN WALKWAY.
3. VICINITY MAP IS A PORTION OF THE U.S.G.S. QUADRANGLE 7.5 MINUTE SERIES FOR BOSTON, SOUTH

SPAULDING REHABILITATION HOSPITAL

CITY OF BOSTON (Suffolk County) MA.
PLANS ACCOMPANYING PETITION OF THE
SPAULDING REHABILITATION HOSPITAL

TO CONSTRUCT A VERTICAL ADDITION ABOVE THE
EXISTING EAST WING, CONSTRUCT A PILE-SUPPORTED
TIMBER PIER AND PROMONTORY ON THE CHARLES RIVER,
AND CONSTRUCT A PEDESTRIAN WALKWAY

Prepared By: HMM Associates, Inc. Concord, MA

Sheet 1 of 8

AUGUST 1989

1" = 2083'
1000' 0 1000' 2000' 3000'
SCALE IN FEET



LICENSE PLAN NO. 2167

Approved by Department of Environmental PROTECTION
of Massachusetts

William A. Smith COMMISSIONER
William A. Smith DIVISION DIRECTOR
NOV 30 1989 SECTION CHIEF
DATE


ADJACENT PROPERTY OWNERS

- ① MASS. GENERAL HOSPITAL
FRUIT STREET
BOSTON, MA 02114
- ② MASS. BAY TRANSIT AUTHORITY
10 PARK PLAZA
BOSTON, MA 02116
- ③ COMM. OF MASSACHUSETTS
DCPO
ONE ASHBURTON PLACE
BOSTON, MA 02108

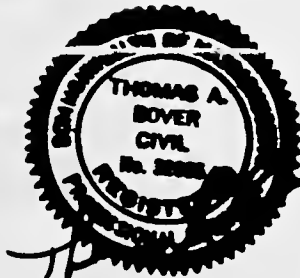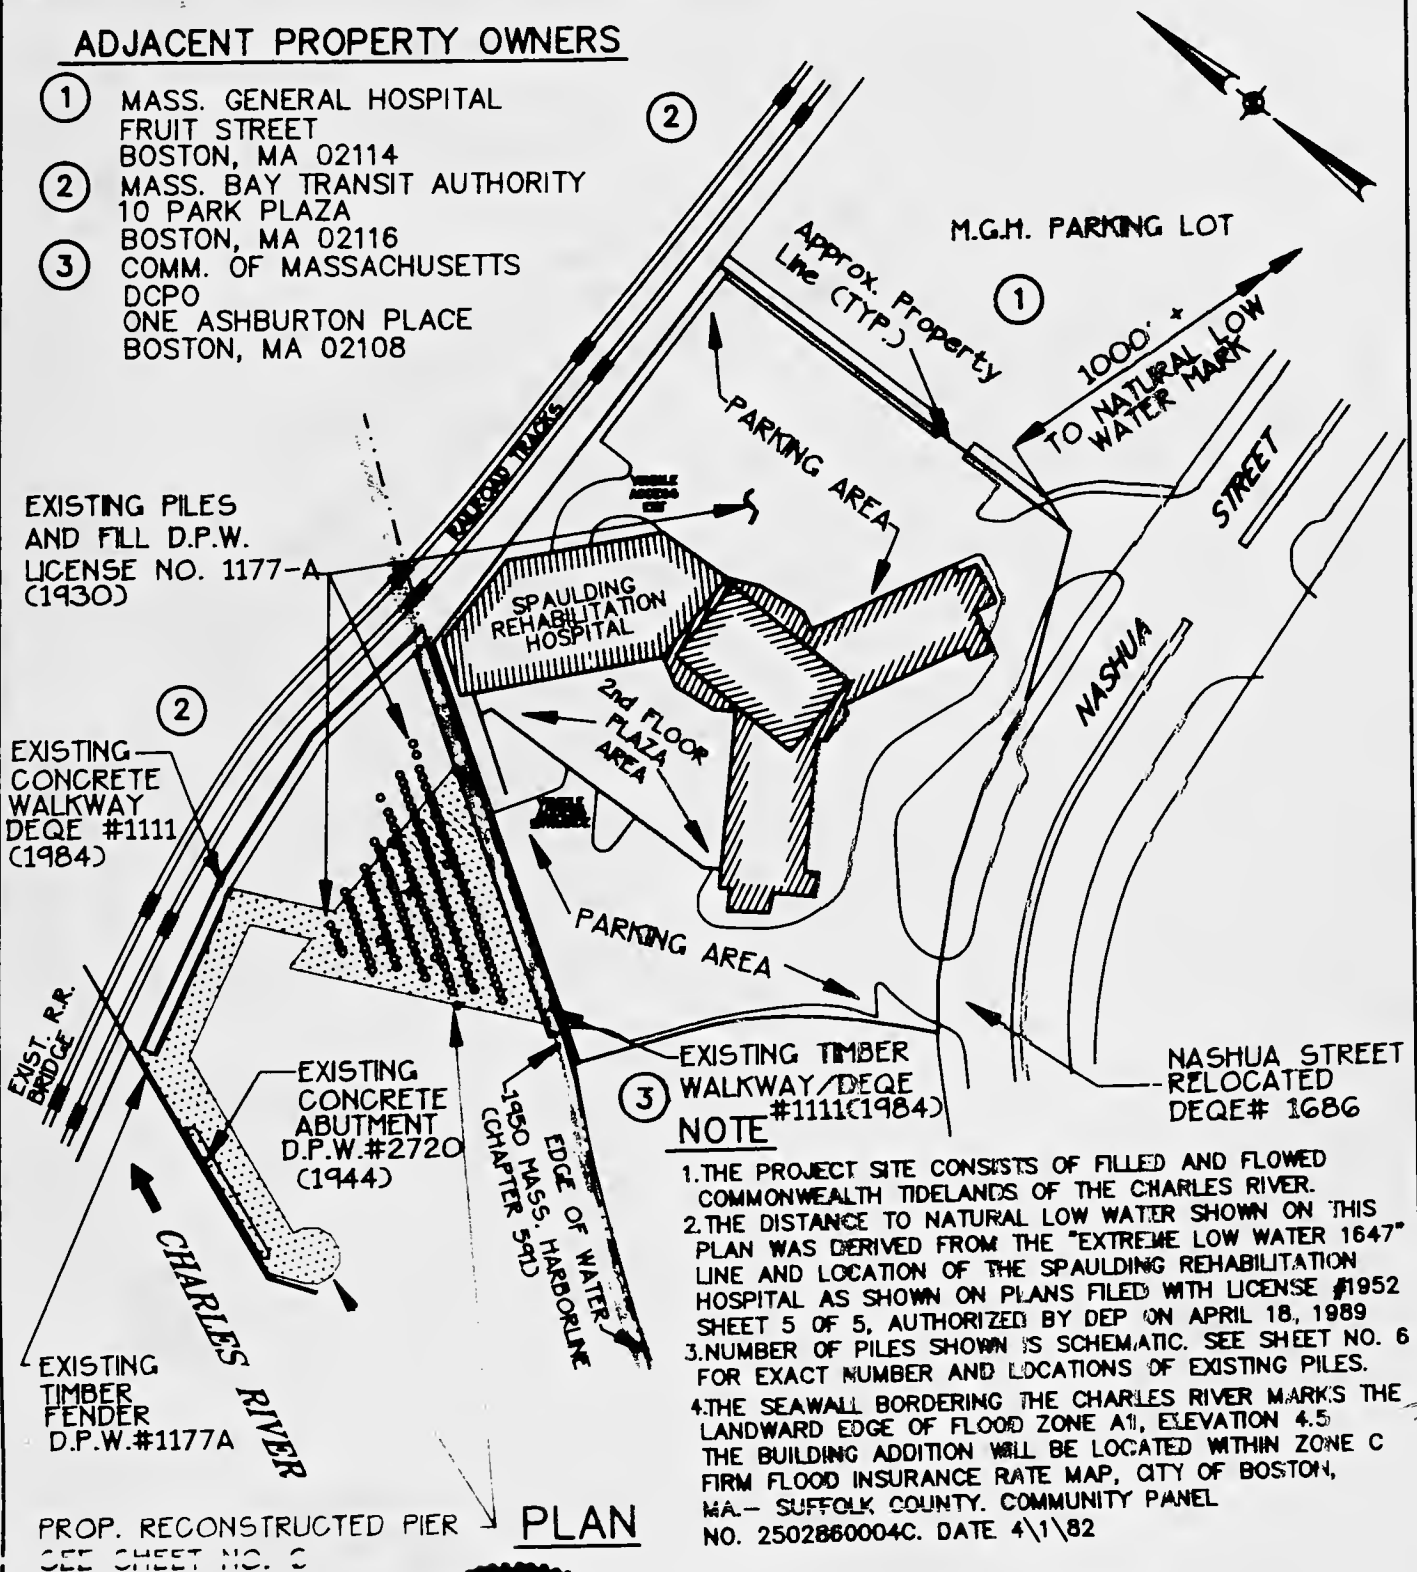

SPAULDING REHABILITATION HOSPITAL EXISTING CONDITIONS


Prepared By: HMM Associates, Inc. Concord, MA
Sheet 2 of 8 Date, September 1989

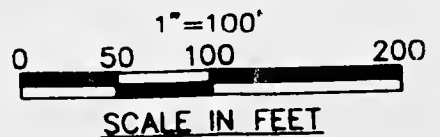

LICENSE PLAN NO. 2107

Approved by Department of Environmental Protection

Date: NOV 30 1989

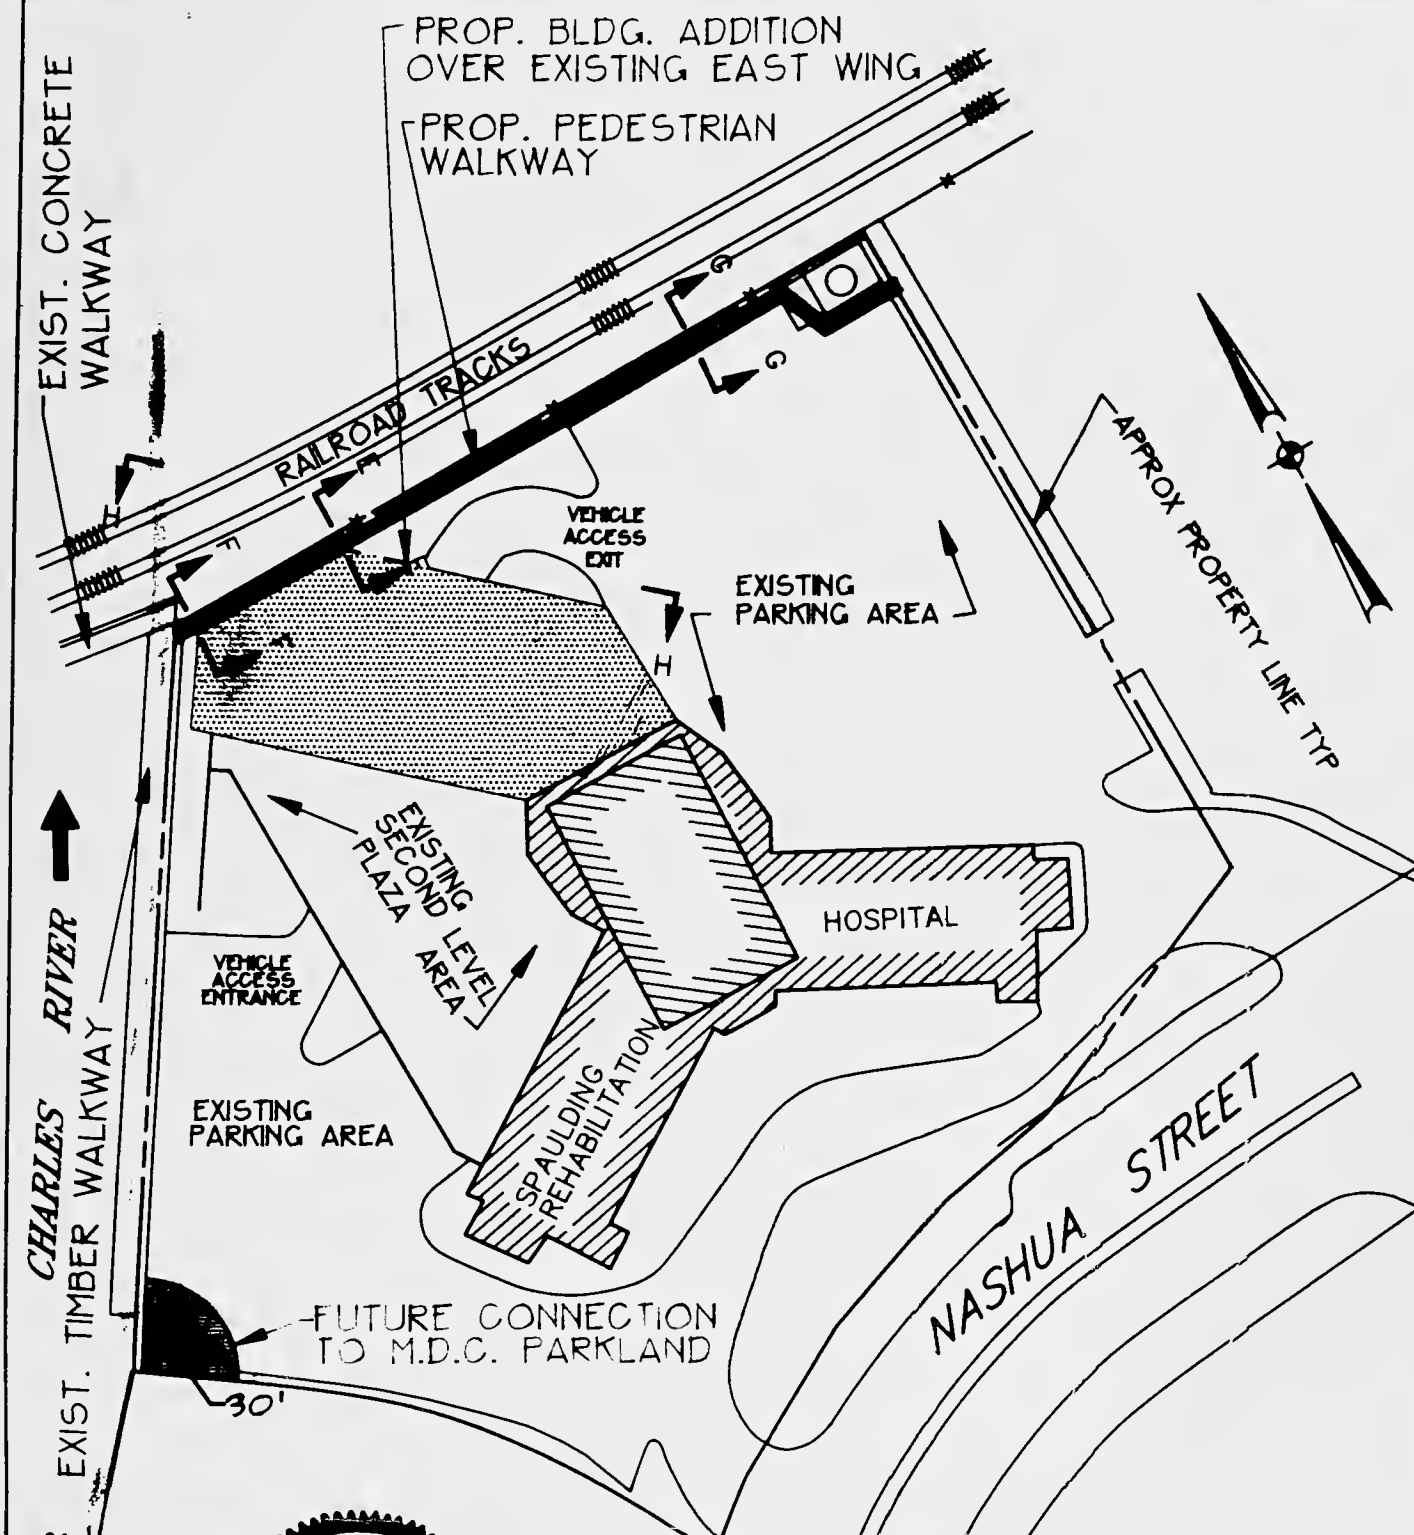

1. FOR SECTION E-E SEE SH. NO. 5
2. FOR SECTION F-F SEE SH. NO. 5
3. FOR SECTION G-G SEE SH. NO. 5
4. FOR SECTION H-H SEE SH. NO. 4

LICENSE PLAN NO. 2107

Approved by Department of Environmental Protection

Date: **NOV 30 1989**


SCALE IN FEET




1"=60'

SPAULDING REHABILITATION HOSPITAL PROPOSED CONDITIONS


Digitized by the Internet Archive
in 2011 with funding from
Boston Public Library

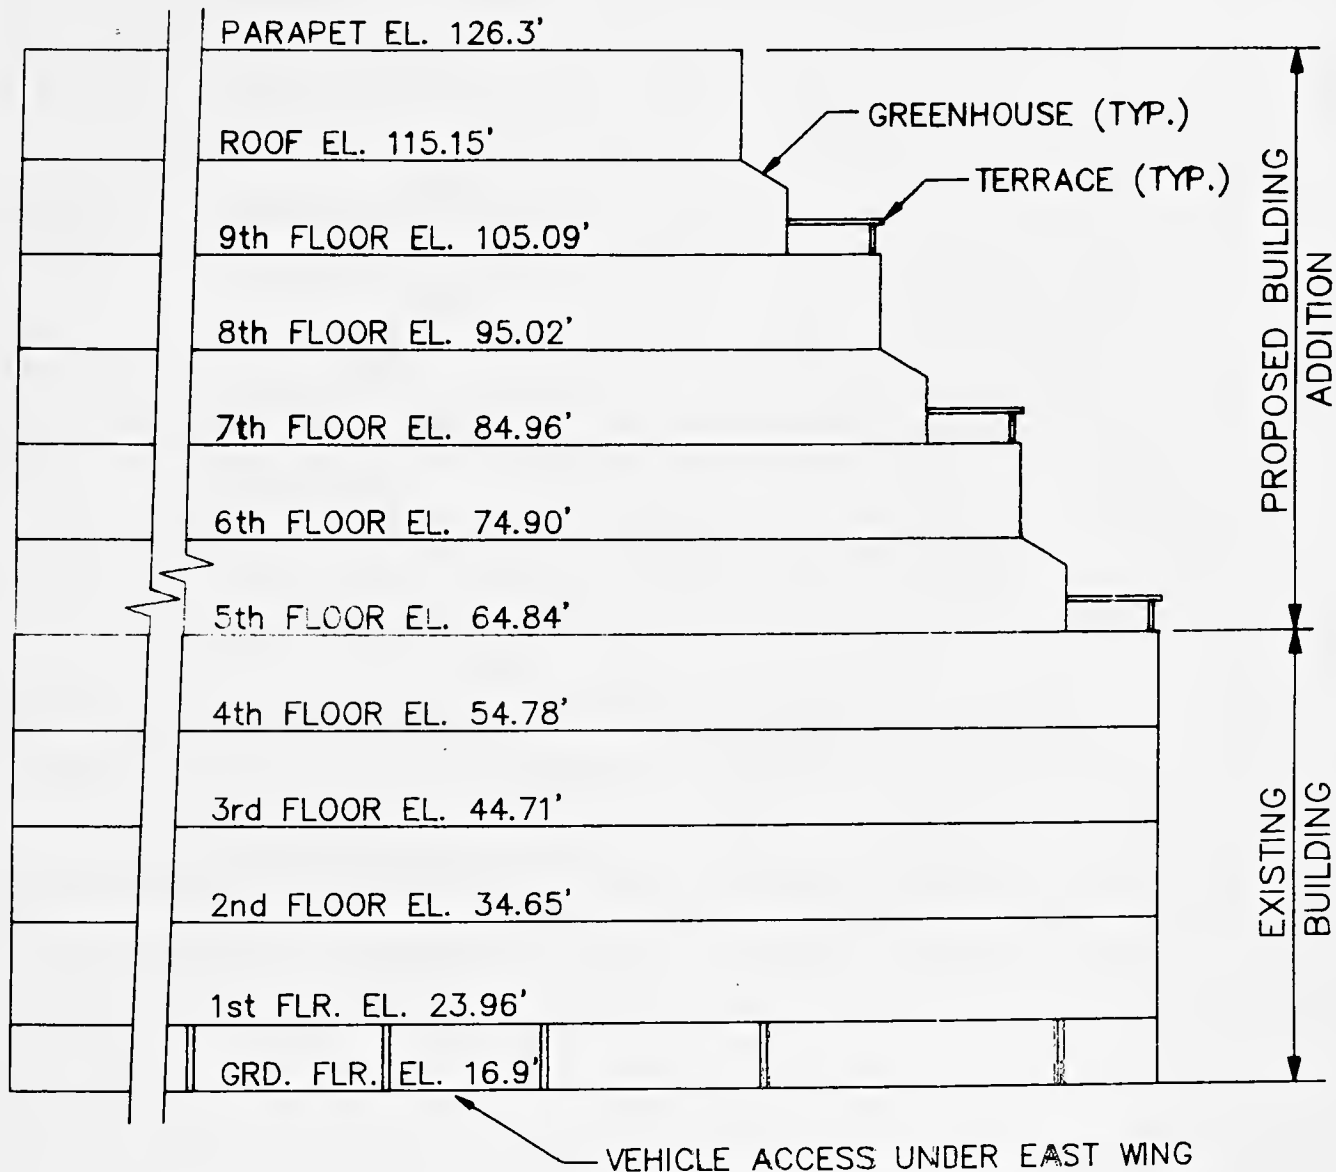

BUILDING SECTION SECTION H-H

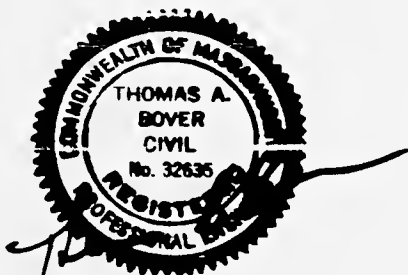


SPAULDING REHABILITATION HOSPITAL BUILDING SECTION

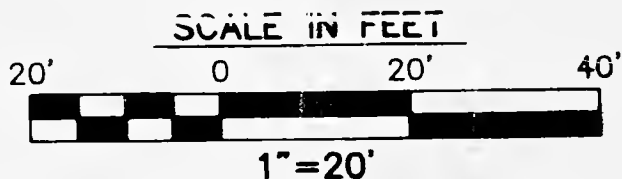

LICENSE PLAN NO. 2107


Approved by Department of Environmental Protection

Date: NOV 30 1989

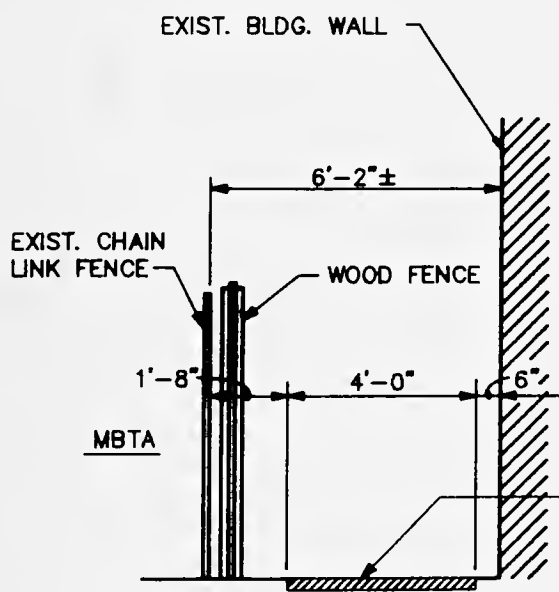


SECTION E-E

SCALE: 1/4" = 1'-0"

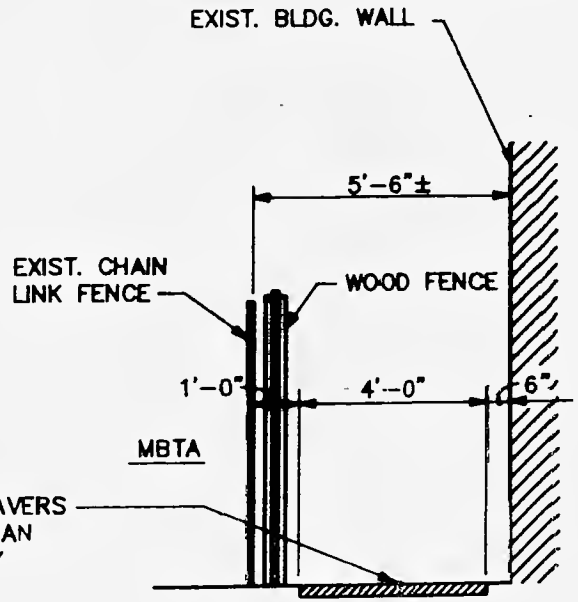


SECTION F-F

SCALE: 1/4" = 1'-0"

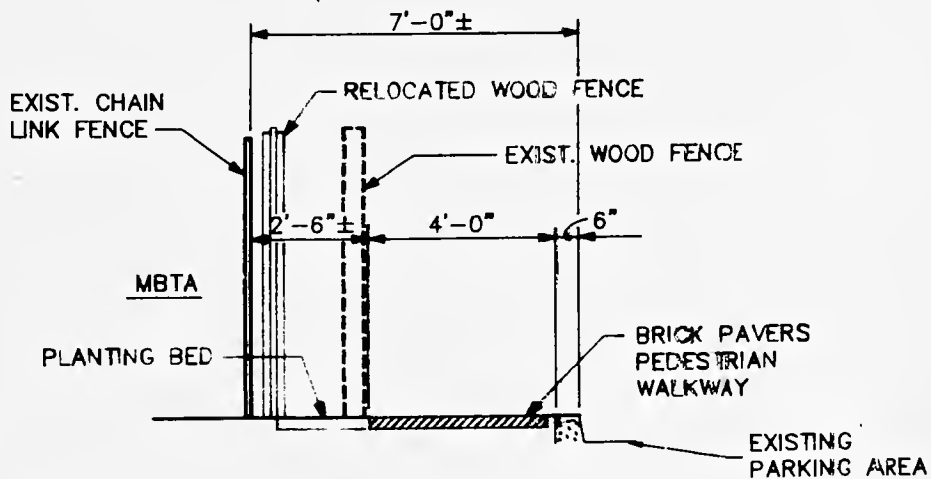

SECTION G-G

SCALE: 1/4" = 1'-0"


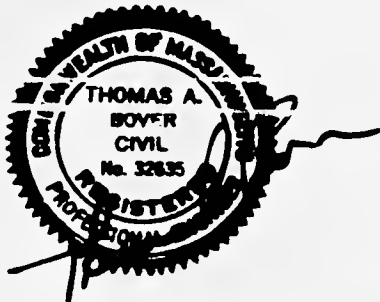


SPAULDING REHABILITATION HOSPITAL TYPICAL SECTIONS

LICENSE PLAN NO. 2107

Approved by Department of Environmental Protection

Date: NOV 30 1989

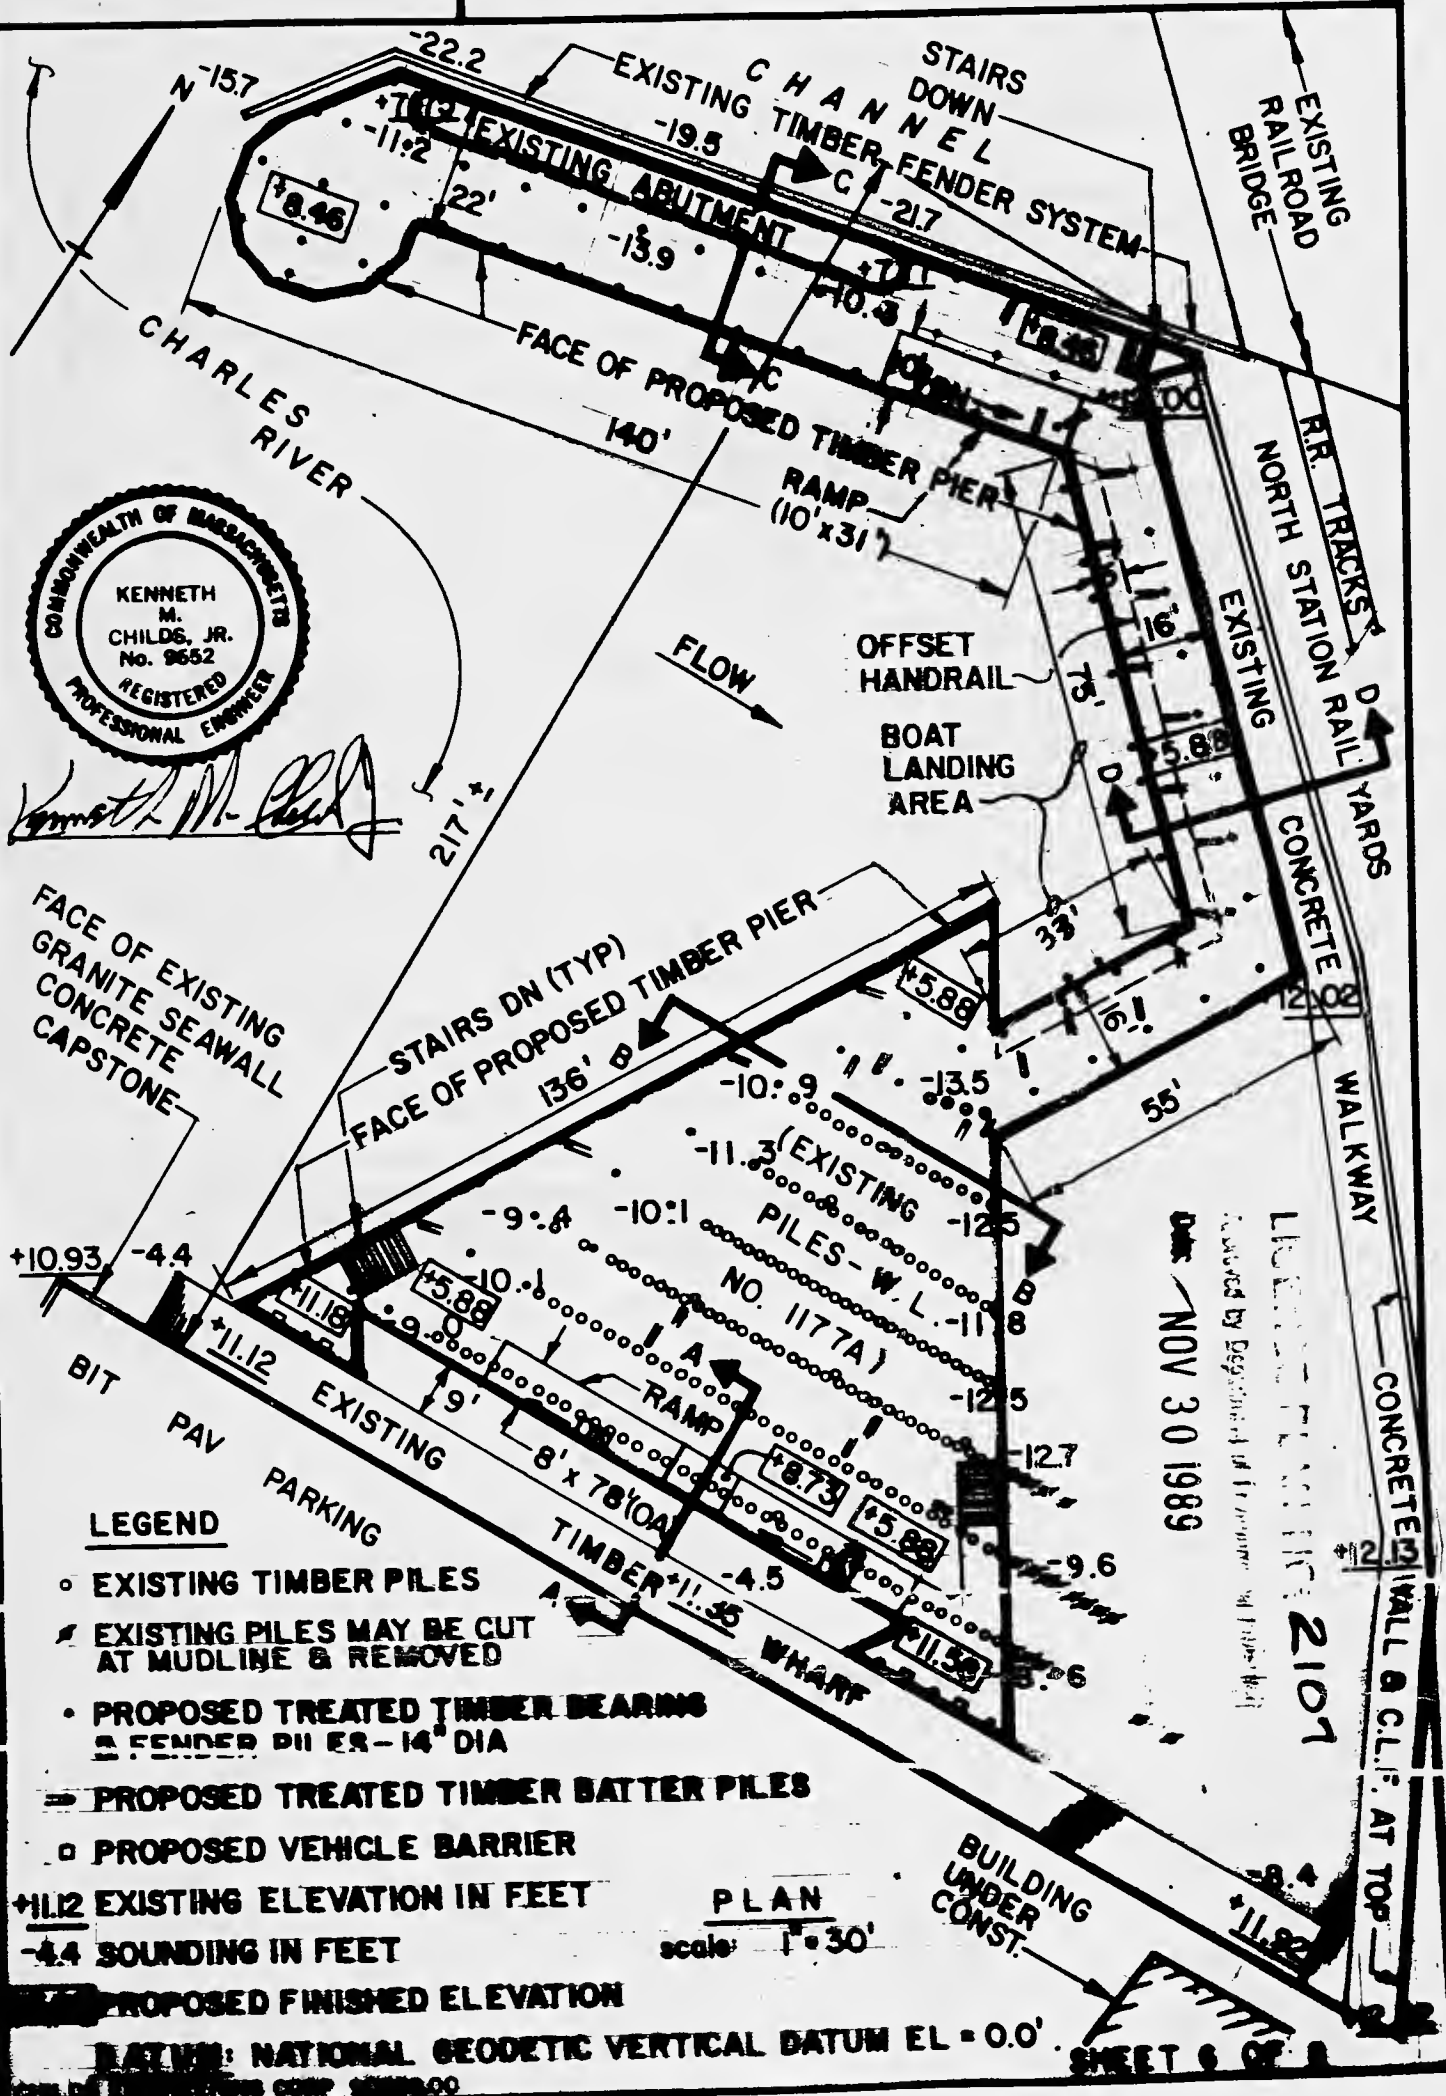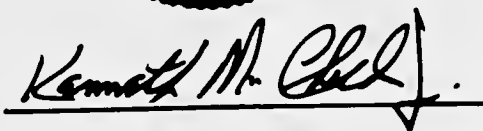

~~DATE~~ NOV 30 1989



LIBRARY OF THE
2107

CONCRETE: AT TOP

SHEET 6 OF 11




Kenneth M. Childs, Jr.

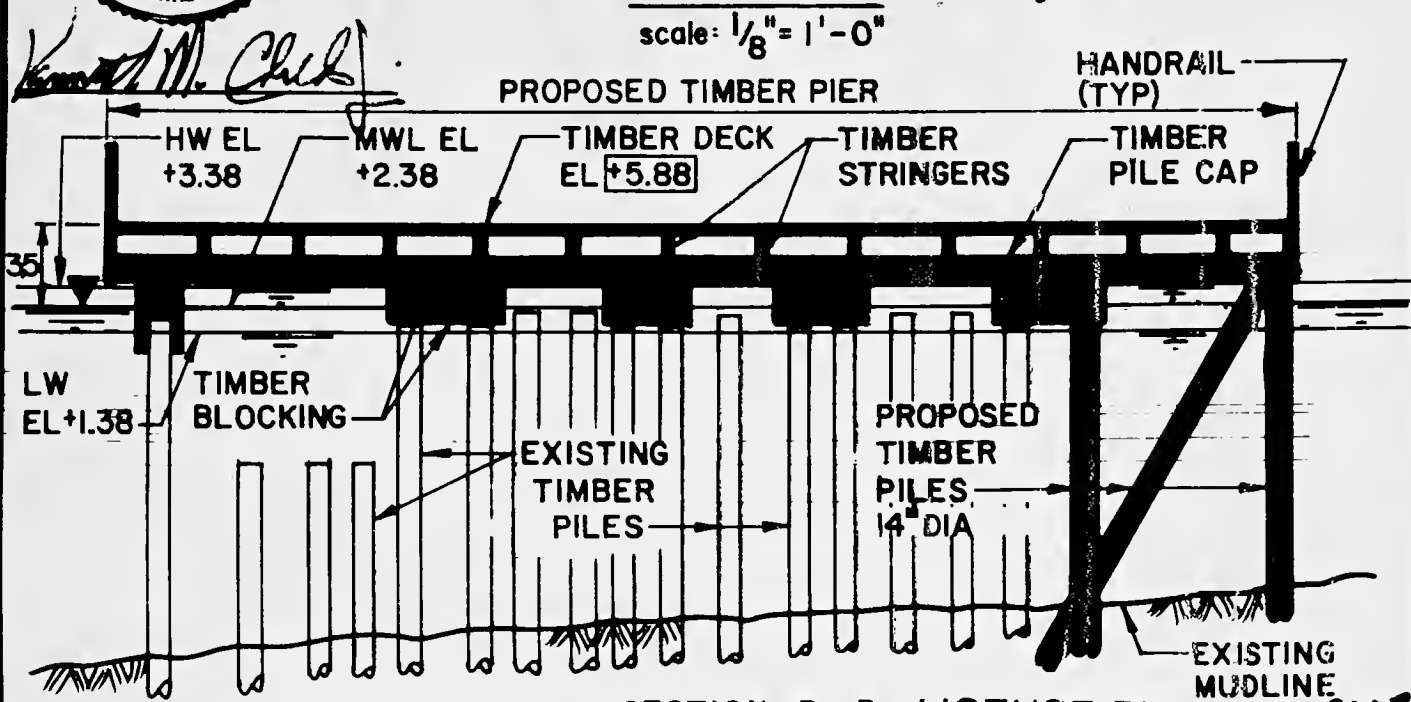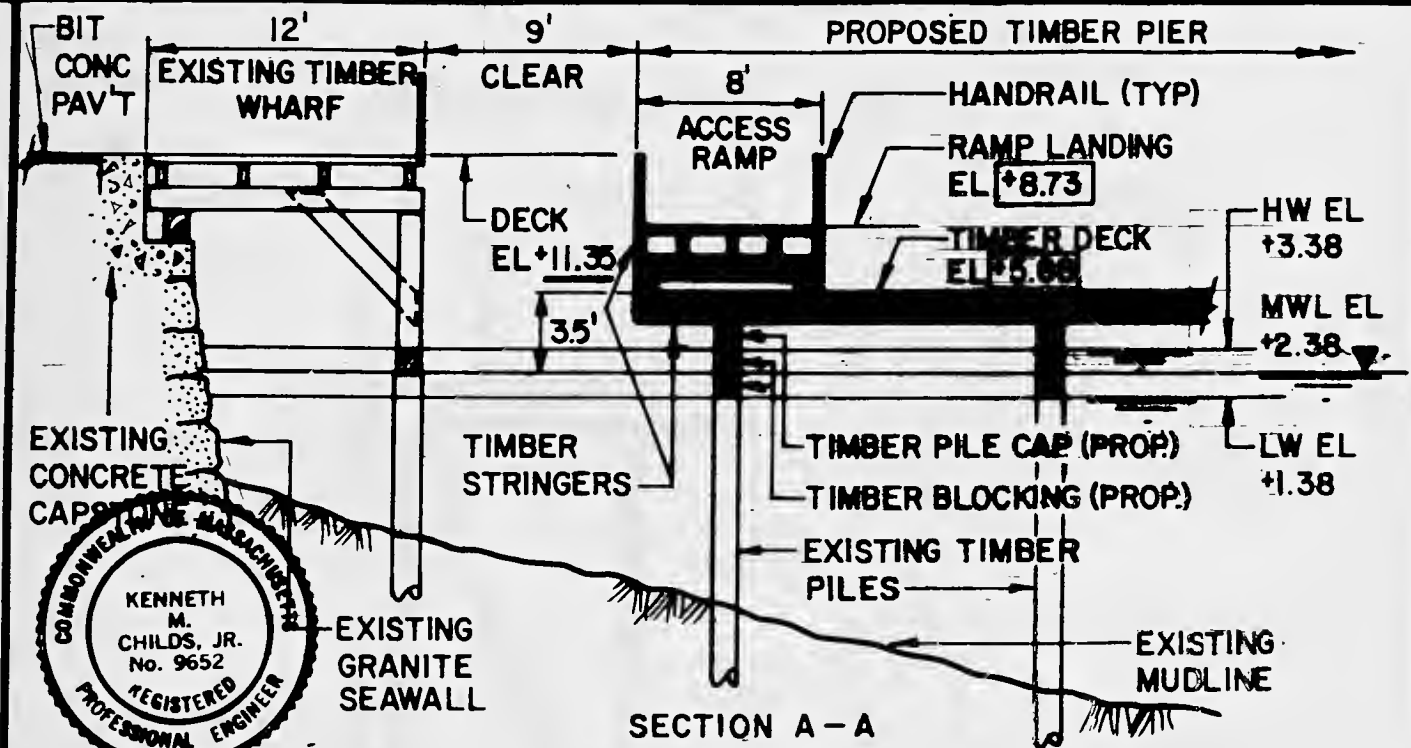


SECTION B-B LICENSE PLAN NO. 2107
scale: 1/8" = 1'-0"


Approved by Department of Environmental Protection

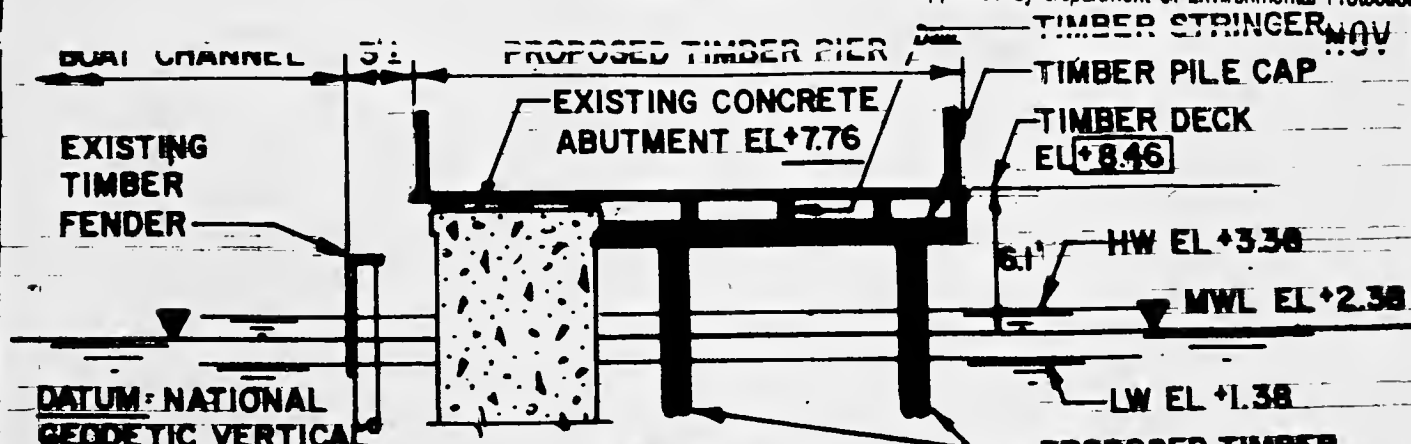

DATUM: NATIONAL
GEODETIC VERTICAL
DATUM EL = 0.0'

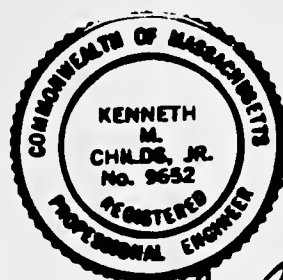

Kenneth M. Childs, Jr.

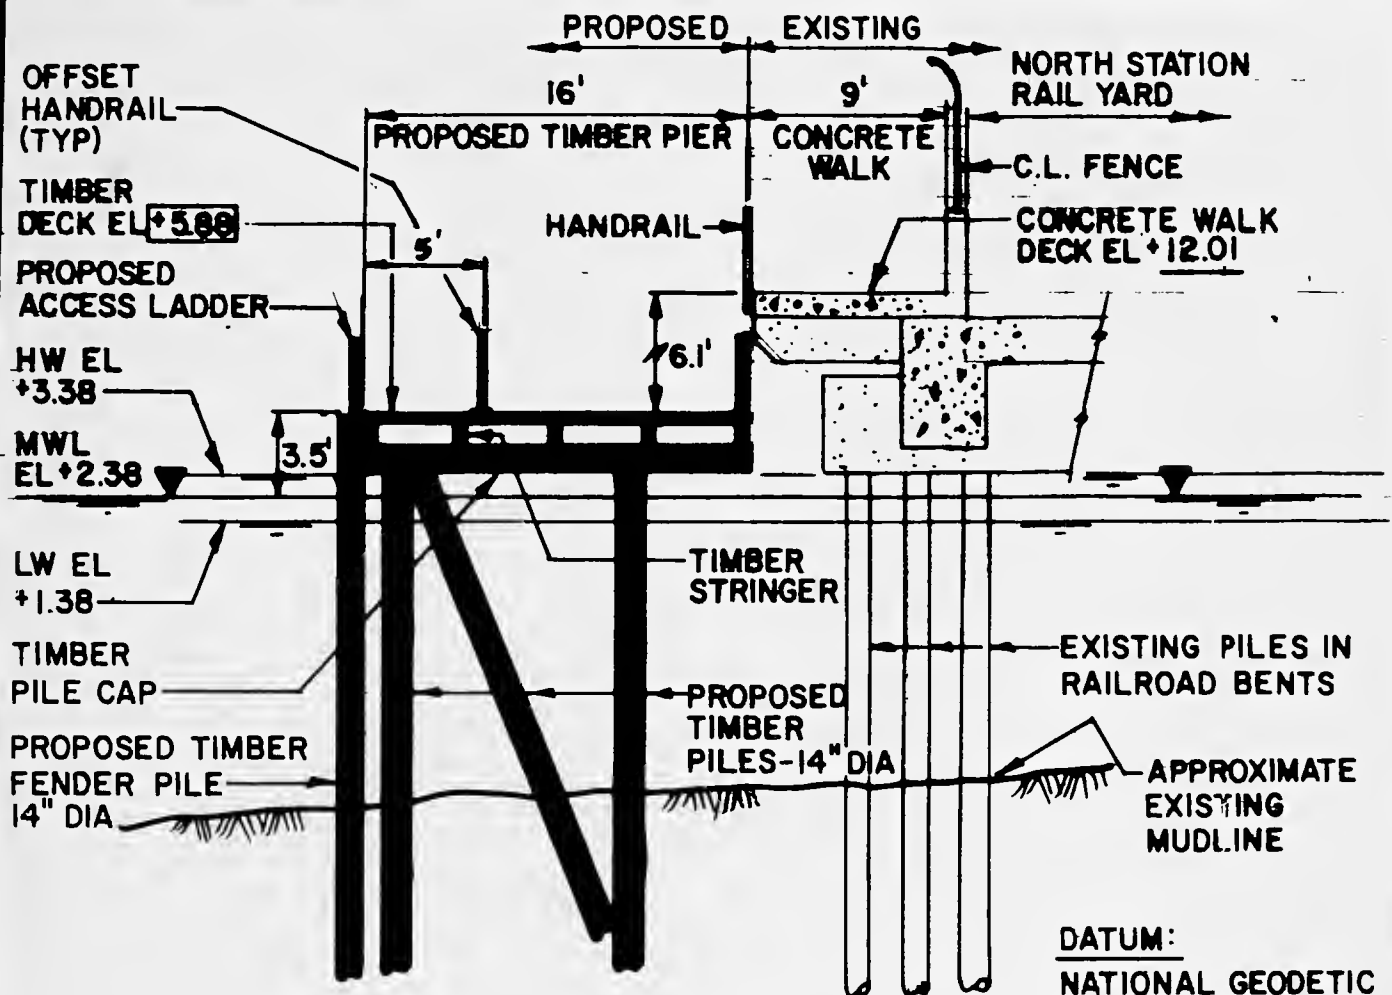

SECTION D-D
scale: 1/8" = 1'-0"

DATUM:
NATIONAL GEODETIC
VERTICAL DATUM
EL = 0.0'

LICENSE PLAN NO. 2107

Approved by Department of Environmental Protection

Date: NOV 30 1989



Kenneth M. Childs, Jr.

